
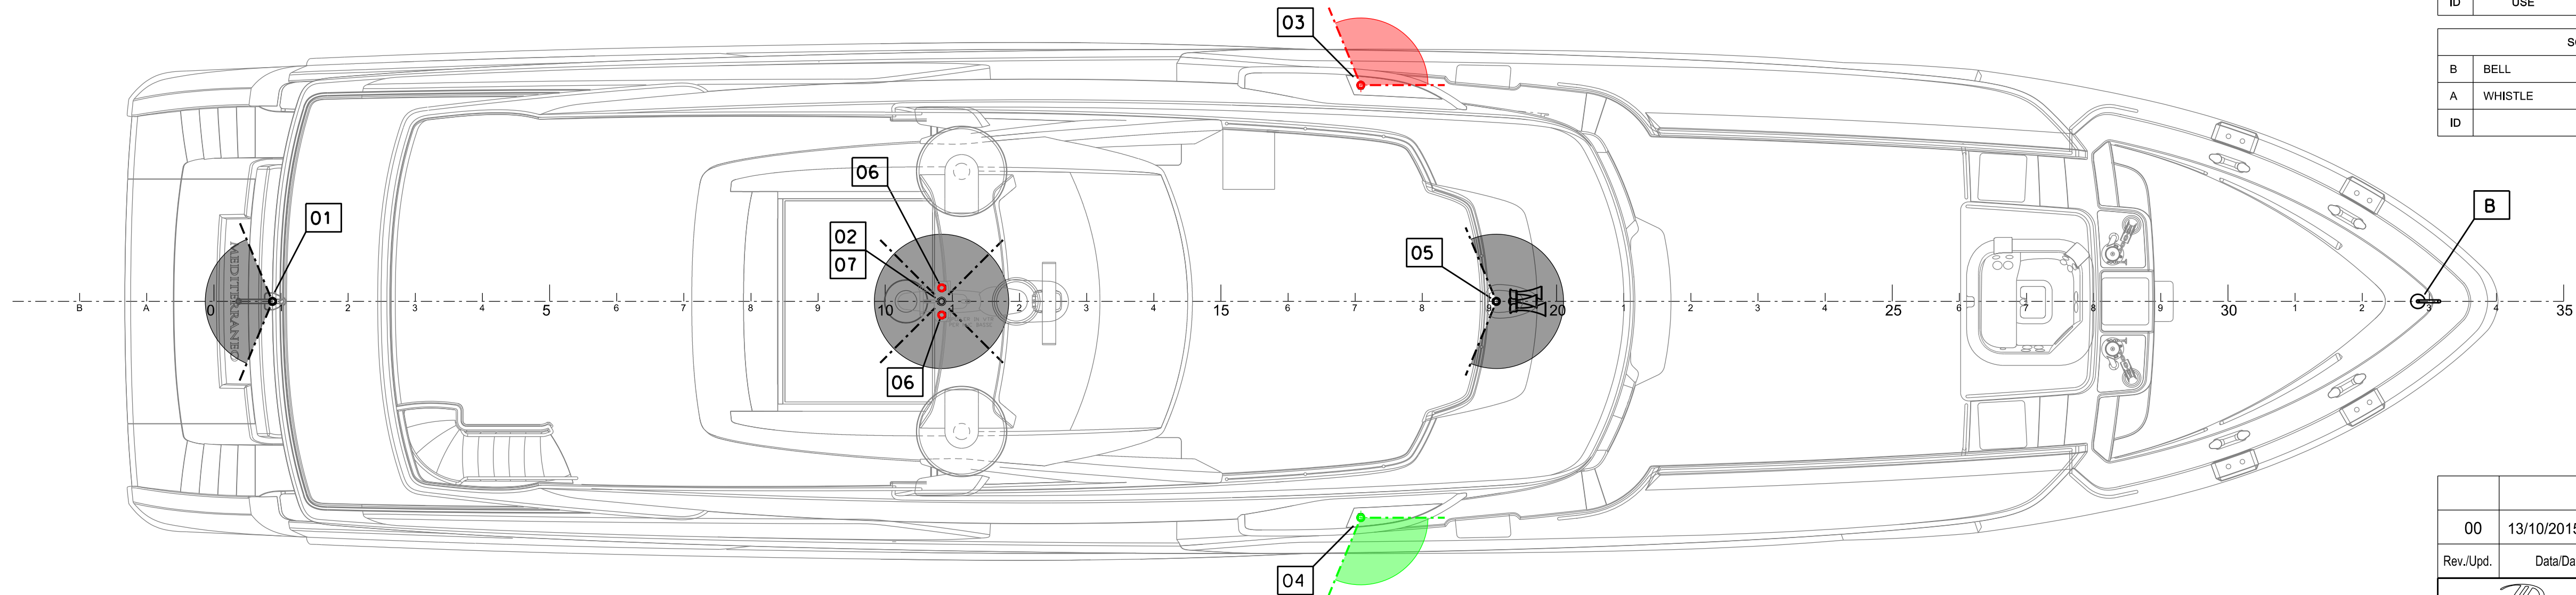
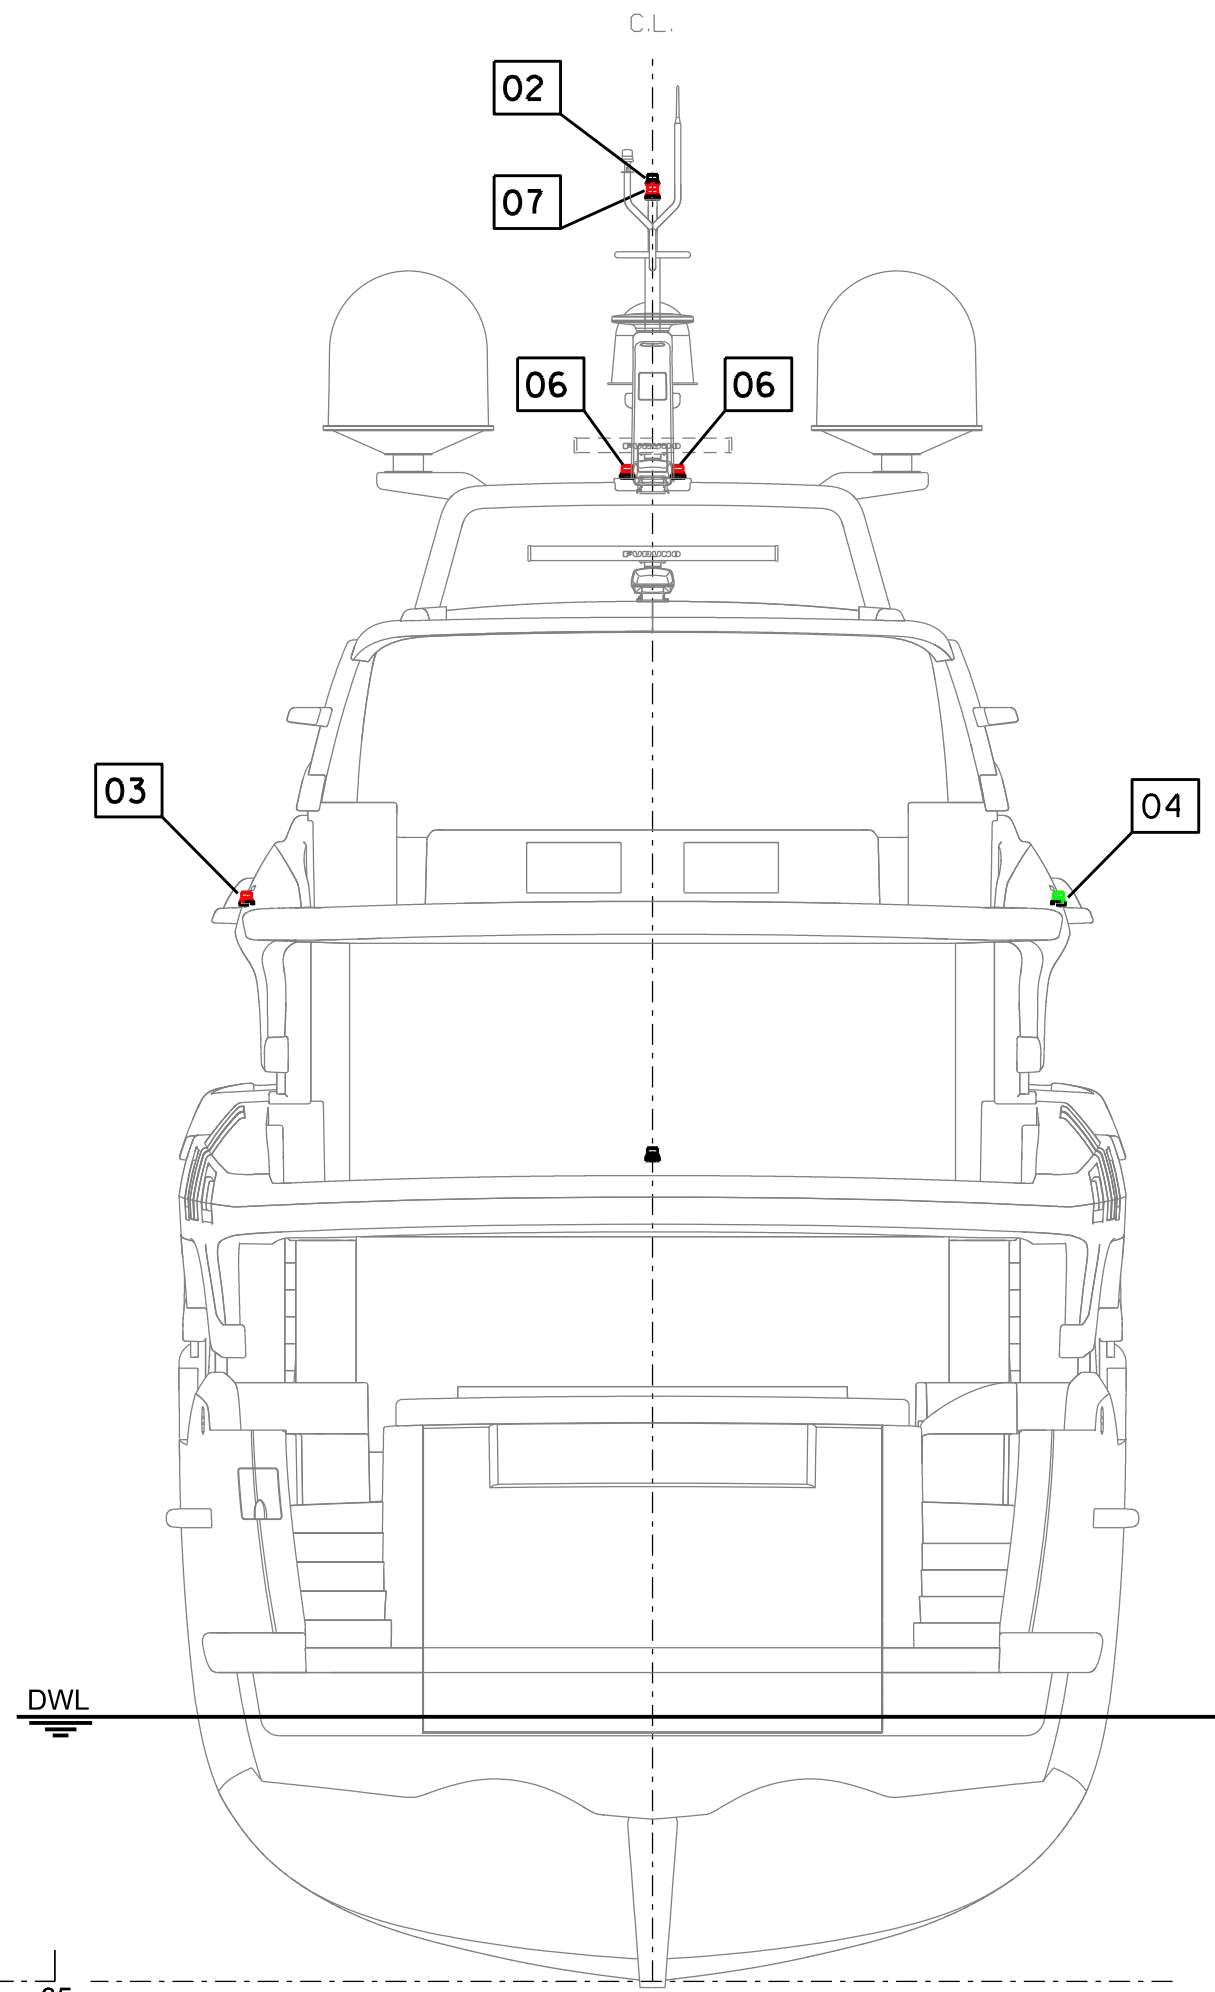


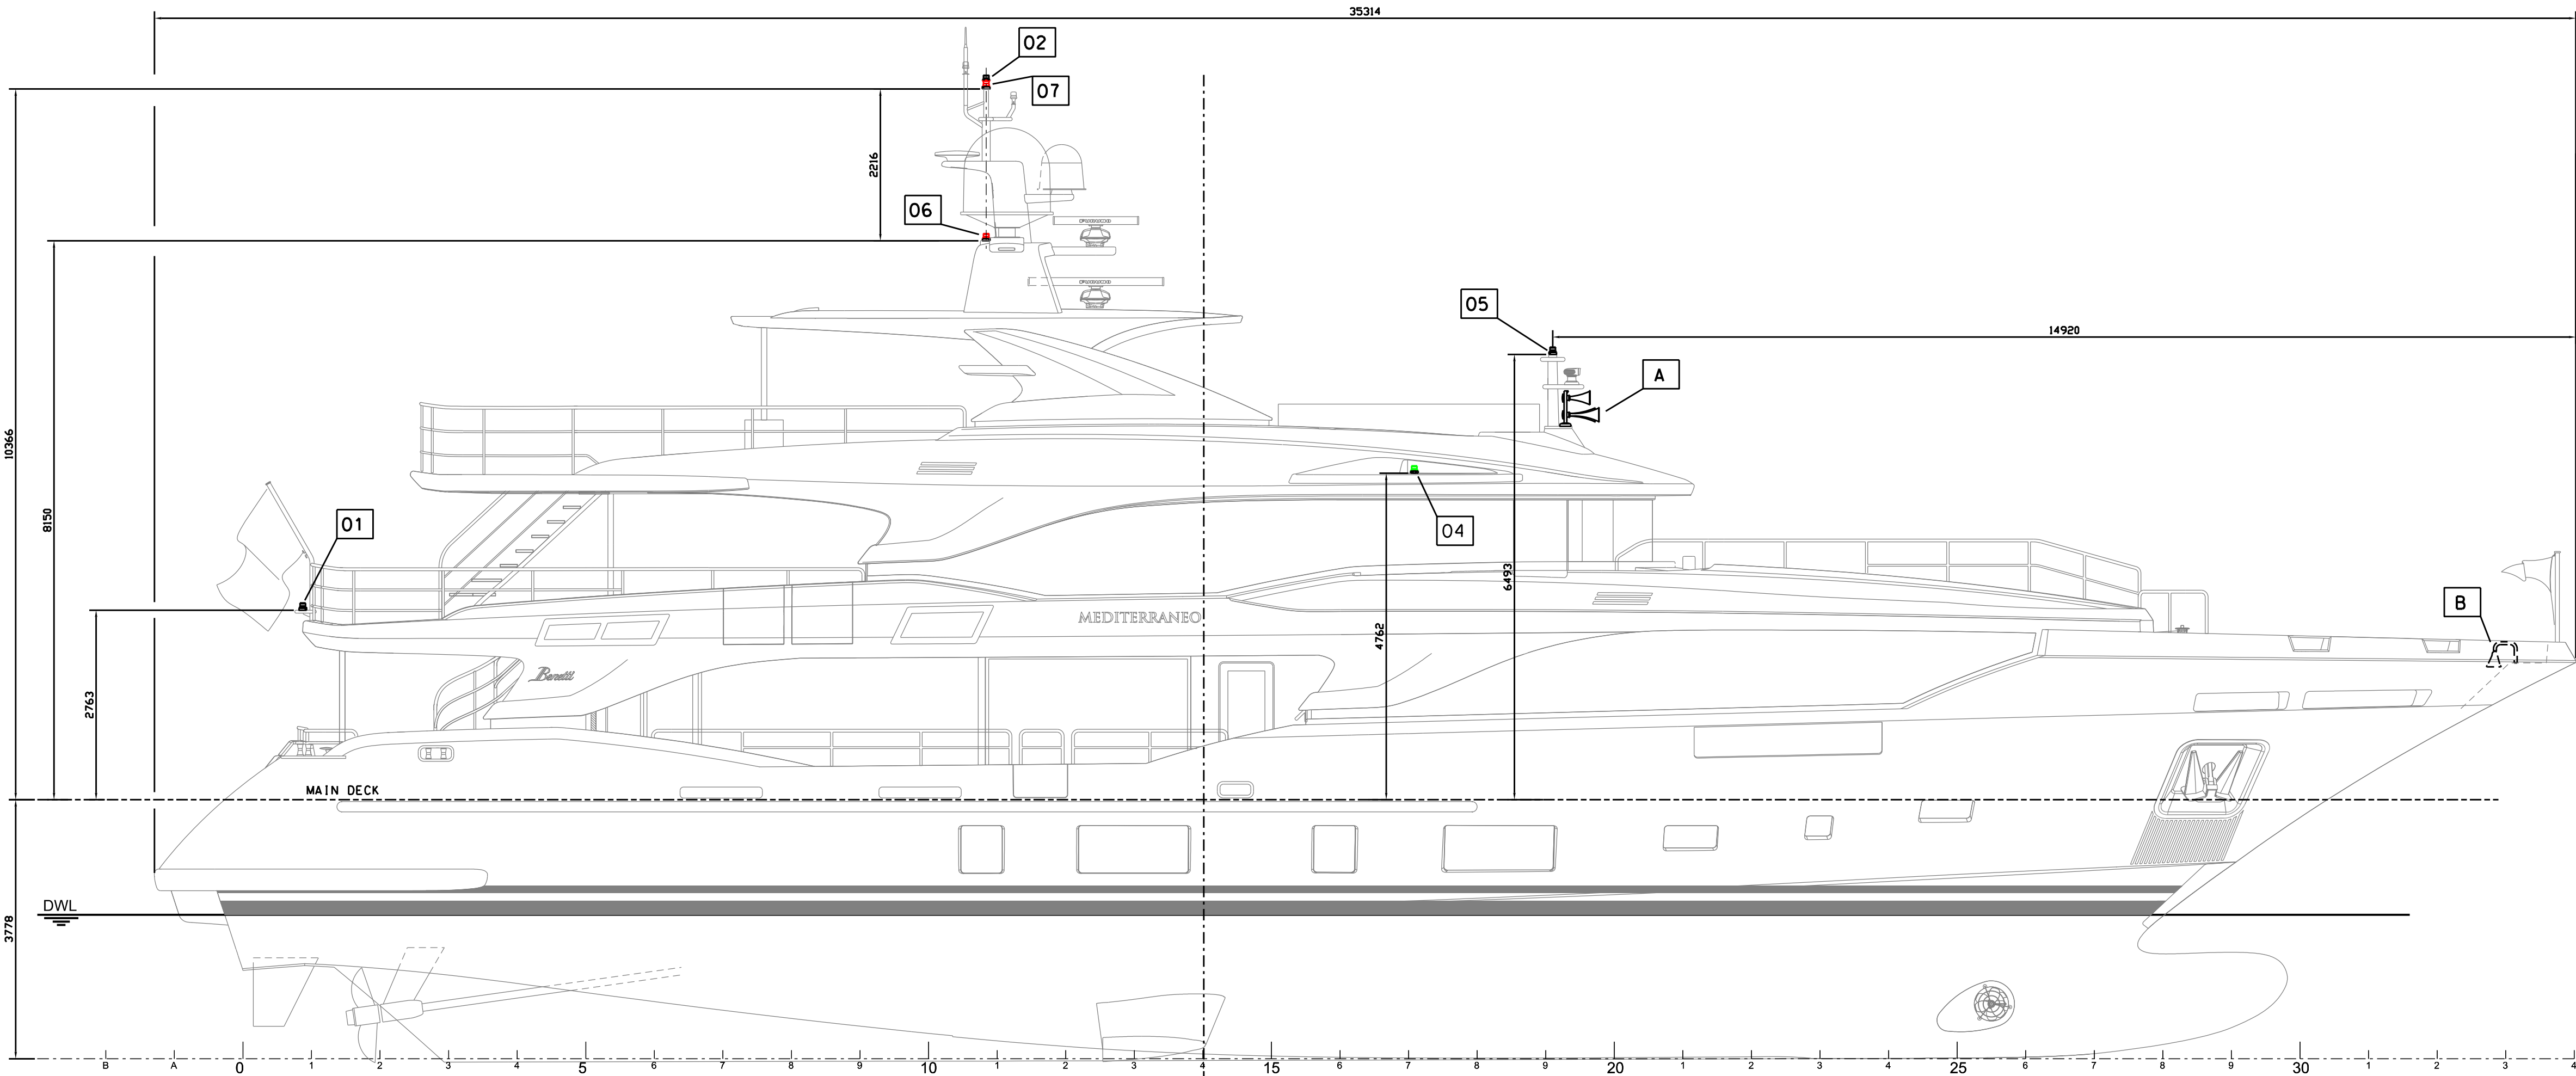

LIGHTS							
07	NUC LIGHT	RED	SINGLE	3 NM (360°)	CANTALUPI / CODE 07	GRAY COATED + HORIZONTAL CONNECTION BOX	01
06	NUC LIGHT	RED	SINGLE	3 NM (180°)	CANTALUPI / CODE 10	GRAY COATED + HORIZONTAL CONNECTION BOX	02
05	MAST HEAD	WHITE	SINGLE	5 NM (225°)	CANTALUPI / CODE 05	GRAY COATED + HORIZONTAL CONNECTION BOX	01
04	SIDE LIGHT	GREEN	SINGLE	3 NM (112.5°)	CANTALUPI / CODE 03	BLACK COATED + HORIZONTAL CONNECTION BOX	01
03	SIDE LIGHT	RED	SINGLE	3 NM (112.5°)	CANTALUPI / CODE 04	BLACK COATED + HORIZONTAL CONNECTION BOX	01
02	ANCHOR LIGHT	WHITE	SINGLE	3 NM (360°)	CANTALUPI / CODE 08	GRAY COATED + HORIZONTAL CONNECTION BOX	01
01	STERN LIGHT	WHITE	SINGLE	3 NM (135°)	CANTALUPI / CODE 01	POLISHED STAINLESS STEEL HORIZONTAL CONNECTION BOX	01
ID	USE	COLOR	TYPE	VISIBILITY		PRODUCT	Q.TY

SOUND SIGNALS ACCORDING COLREG 1972 ANNEX III		
B	BELL	01
A	WHISTLE	01
ID	DESCRIPTION / NOTES	Q.TY

00	13/10/2015	First Issue	L.Cabiddu
Rev./Upd.	Data/Date	Descrizione Modifica/Modify Description	Firma/Signature
		A1	
Via Michele Coppino, 104-55049 MAREGGIO (LU) Italy Tel. +39-0584-3821 Fax +39-0584-386232		Proprietà di AZIMUT-BENETTI s.p.a. Senza autorizzazione scritta della stessa il presente disegno non potrà essere utilizzato per la costruzione dell'oggetto rappresentato né venire comunicato a terzi o riprodotto anche parzialmente. La società proprietaria tutela i propri diritti a legge. All proprietary rights reserved by AZIMUT-BENETTI s.p.a. This drawing shall not be reproduced also partially or in any way utilized for the manufacture of the component or unit herein illustrated and must not be released to other parties without written consent. Any infringement will be legally pursued.	
Scale: 1:60		RINA	
Disegnato/Designer		Date: 13/10/2015	
Disegnato/Designer		Nome: L.Cabiddu	
NAVIGATION AND SIGNAL LIGHT PLAN		Checked by:	
PIANO DEI FANALI DI NAVIGAZIONE		Approved by:	
Commissa/Constructor		Department: TEC	
BMSTD 0620		Date/Date: 13/10/2015	
Disegno/Drawing for		Foglio/Sheet: 1/1	
BMSTD 0620 00-01-01		File name: NAVIGATION AND SIGNAL LIGHT PLAN	