




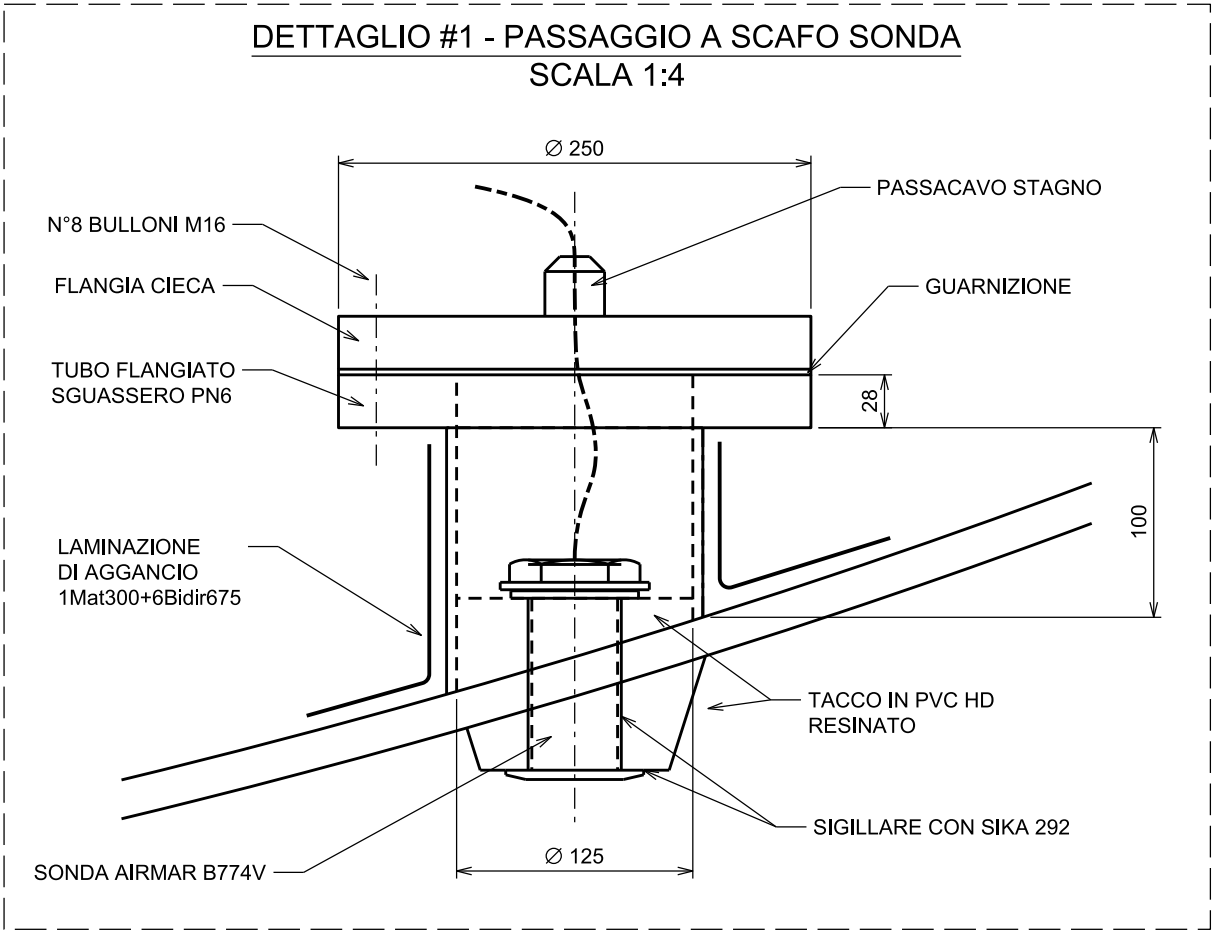

VISTA IN PIANTA
SCALA 1:40

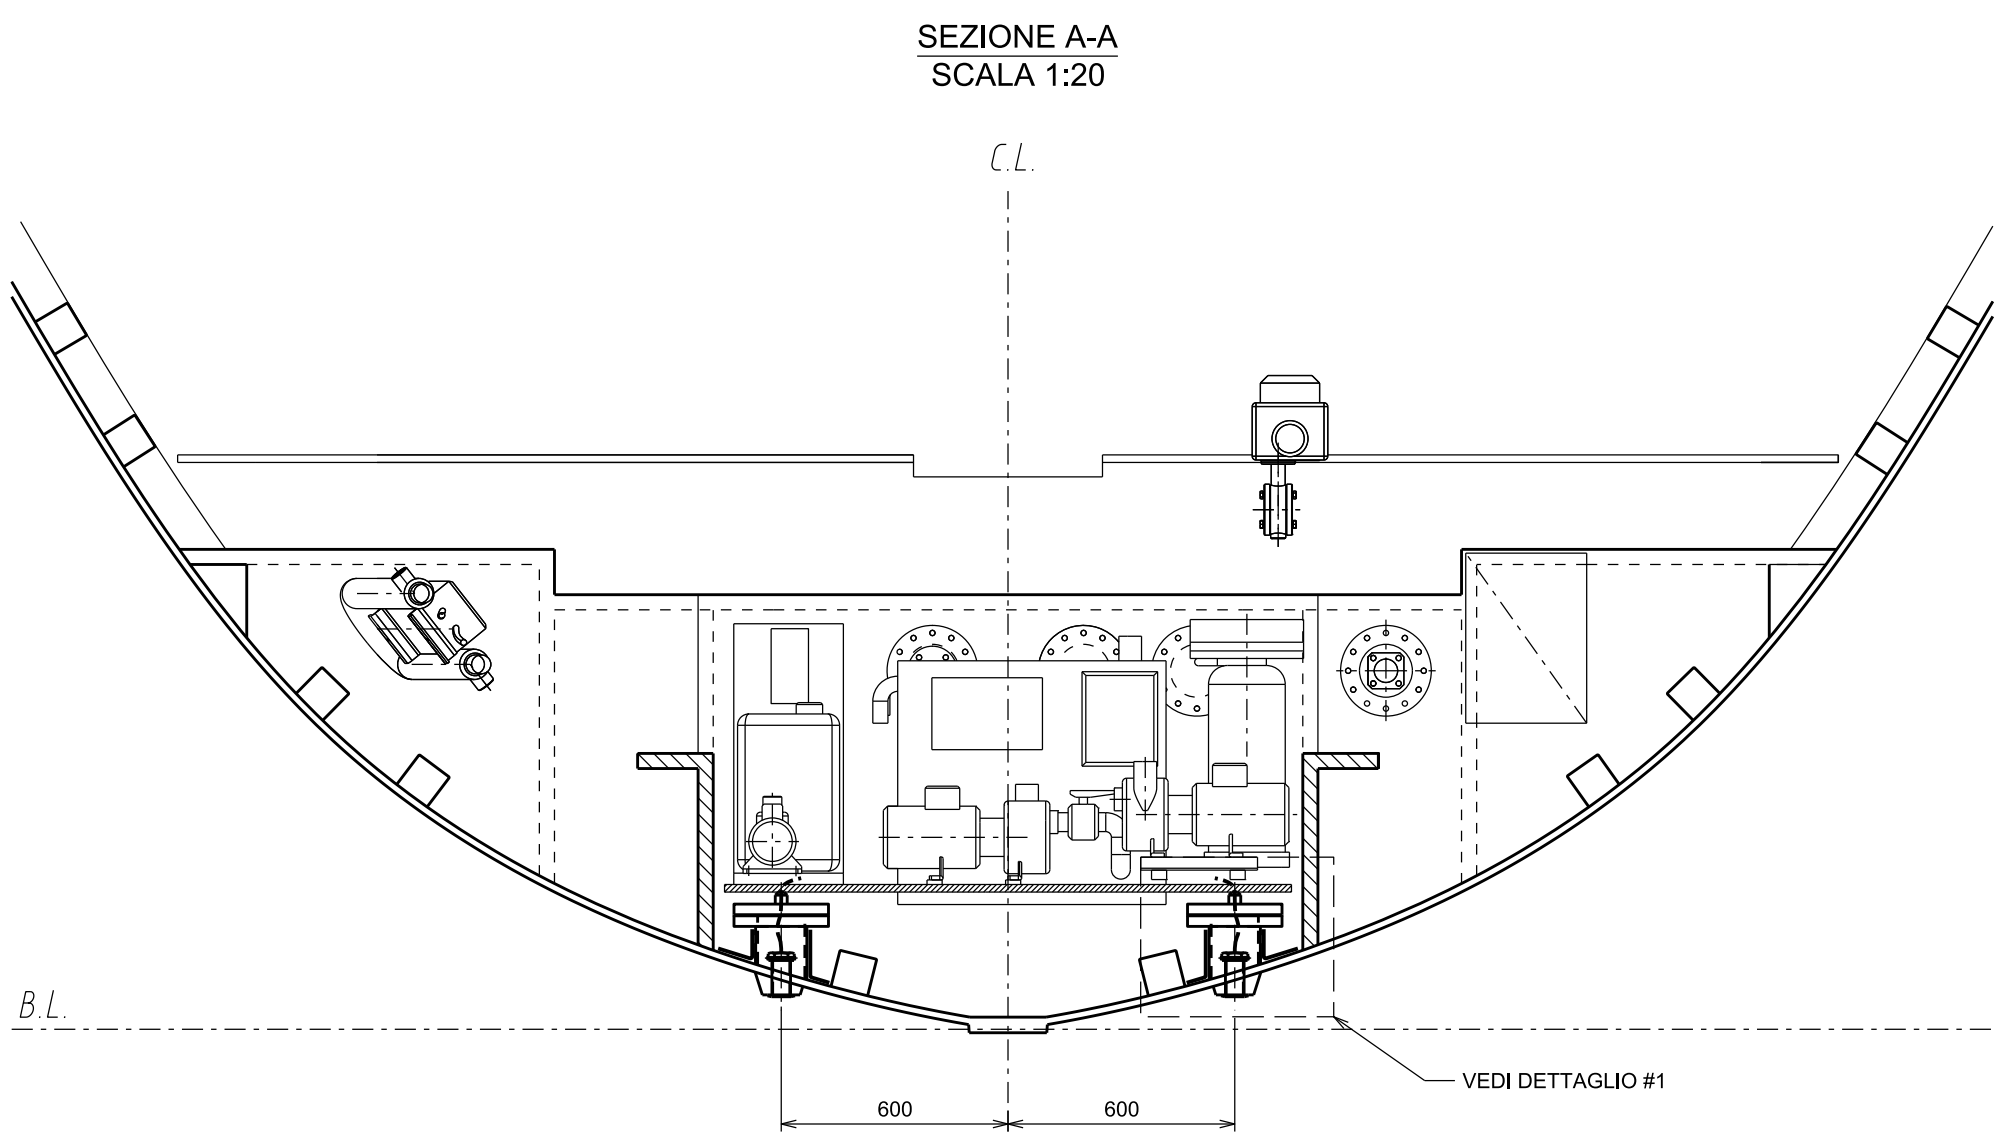

VISTA IN PIANTA BARCHETTE SENSORI
SCALA 1:20

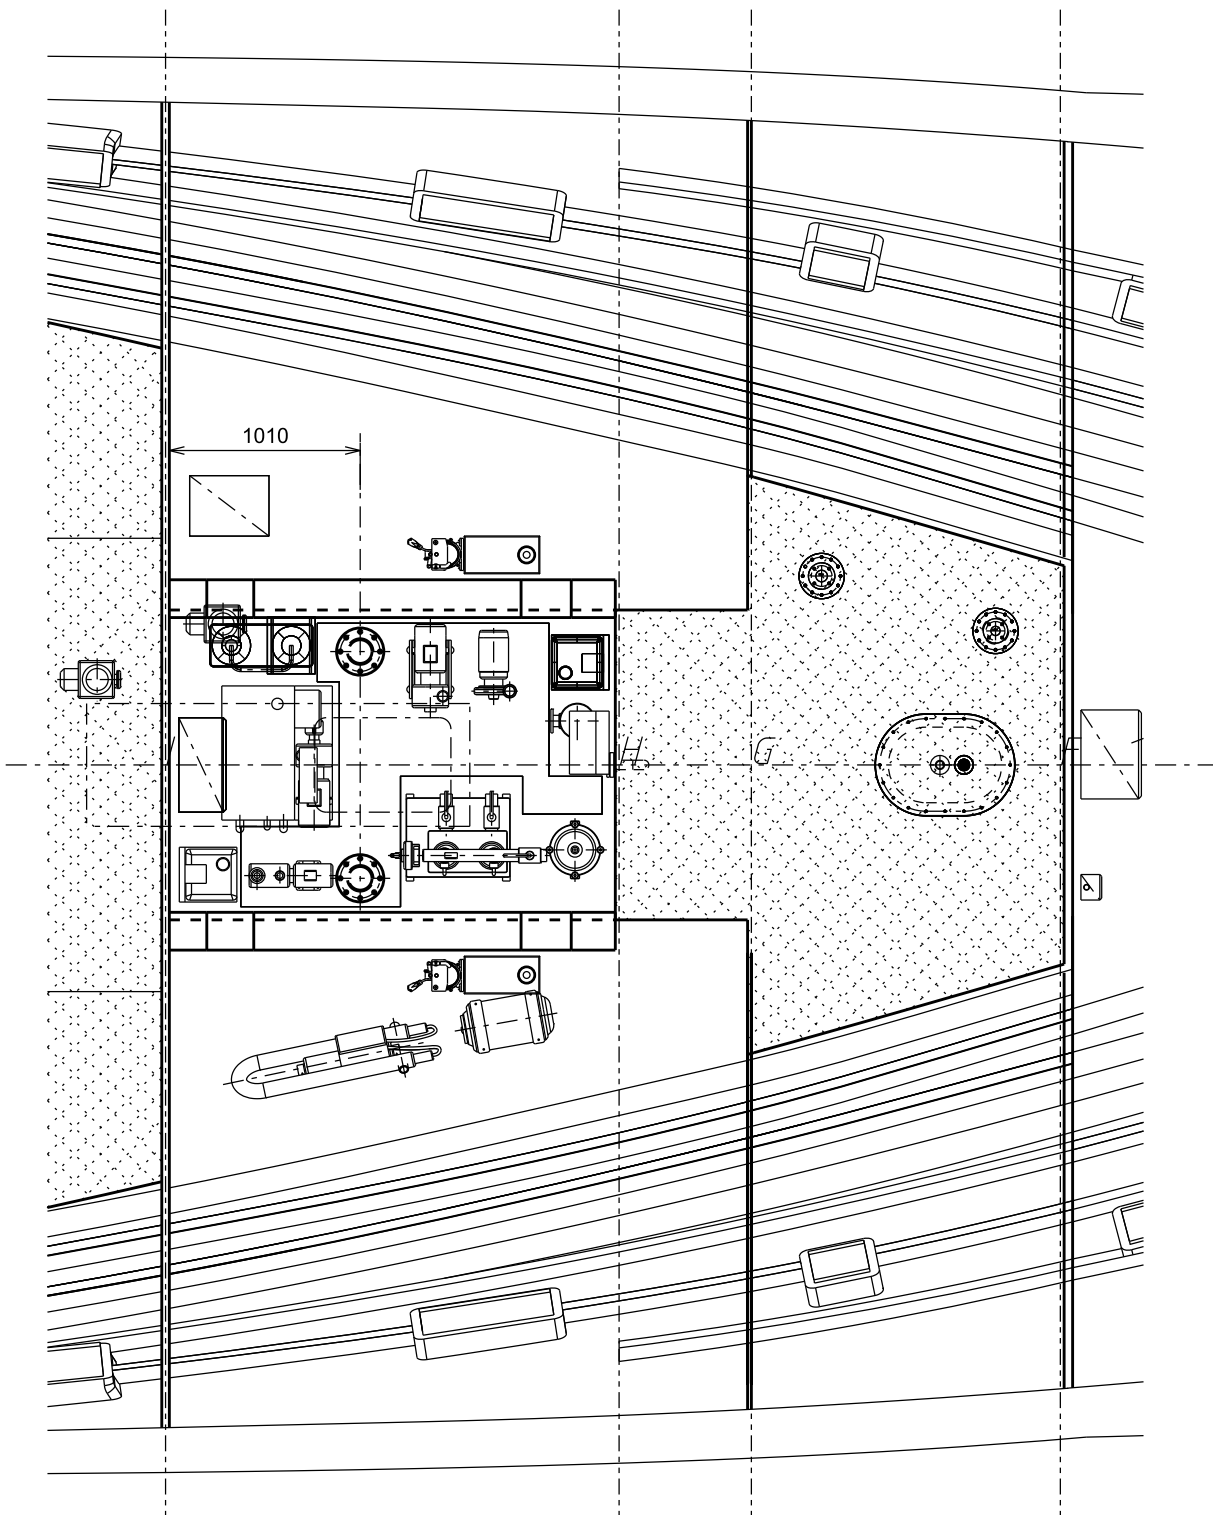

00	29/08/2016	PRIMA EMISSIONE STD	L.CABIDDU
Rev./Upd.	Data/Date	Descrizione Modifica/Modify Description	Firma/Signature
		Proprietà di AZIMUT-BENETTI s.p.a. Senza autorizzazione scritta della stessa il presente disegno non potrà essere utilizzato per la costruzione dell'oggetto rappresentato né venire comunicato a terzi o riprodotto anche parzialmente. La società proprietaria tutela i propri diritti a rigore di legge. All proprietary rights reserved by AZIMUT-BENETTI s.p.a. This drawing shall not be reproduced also partially or in any way utilized for the manufacture of the component or unit herein illustrated and must not be released to other parties without written consent. Any infringement will be legally pursued	A2
	Scale/Scale 1:40	Approvazione Registro/Rule Approval RINA	Date 29/08/2016 Name L.Cabiddu
Designazione/Designation HULL TRASDUCERS ARRANGEMENT SISTEMAZIONE SENSORI A SCAFO		Checked by	Approved by
Commissa/Construction BMSTD		Disegno/Drawing Nr 2050	Foglio/Sheet 1/1 File name BMSTD 2050 00-01-01 Hull trasducers arrangement Data/Date 29/08/2016